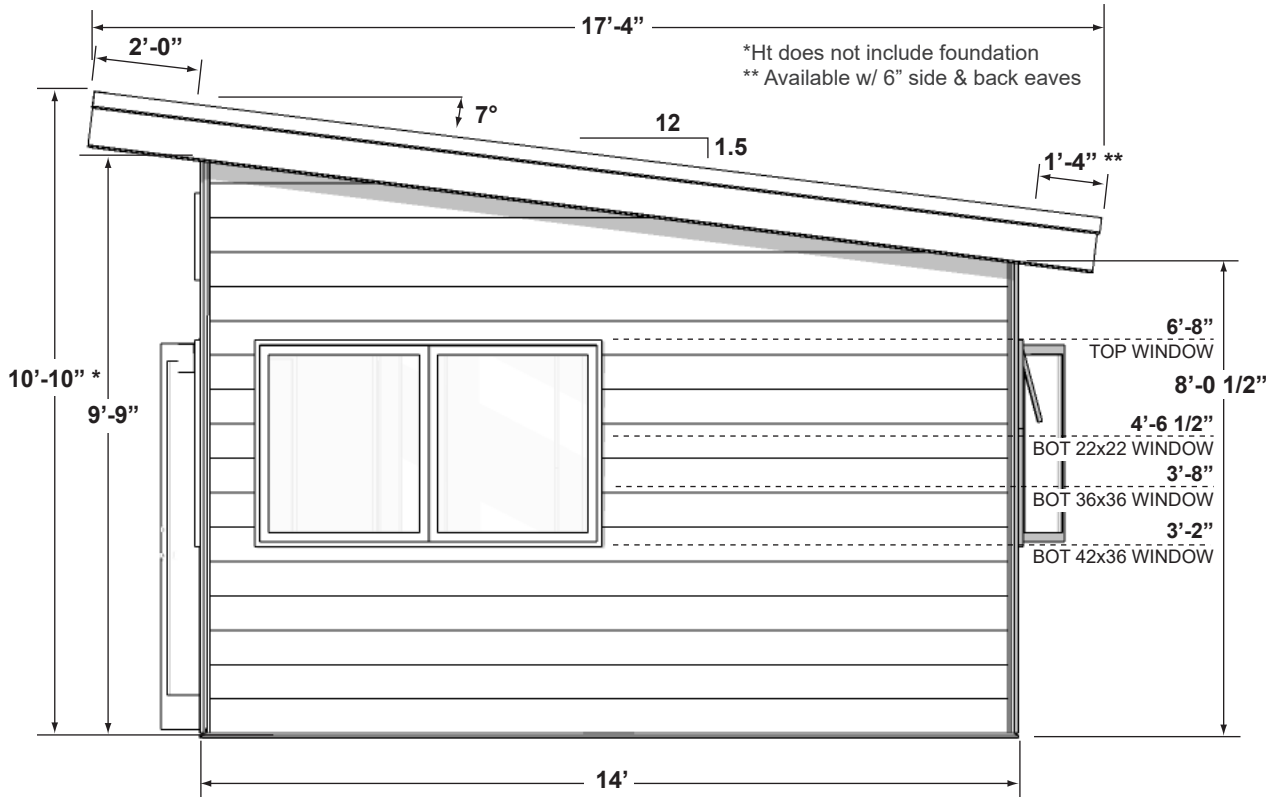
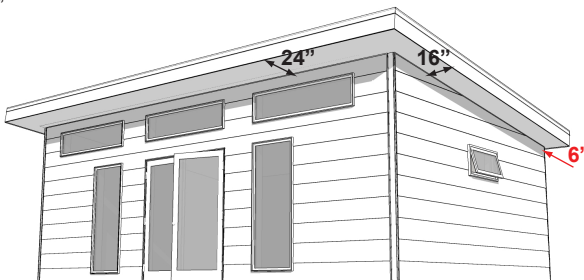


NOTE: All layouts available mirrored (left-right)


SUMMIT SERIES - ROOF UPGRADES
EAVE LENGTHS:

 FRONT = 24"
 SIDE = 16"
 BACK = 6"

SHORTENED BACK EAVES
 RECOMMENDED FOR PLACEMENT NEAR REAR SET-BACK


EAVE LENGTHS:

 FRONT = 24"
 SIDE = 6"
 BACK = 6"

SHORTENED BACK AND SIDE EAVES
 RECOMMENDED FOR PLACEMENT NEAR REAR & SIDE SET-BACKS

A FLOOR PLAN (A) - MORE STORAGE
 SCALE: 3/16" = 1'-0" (8.5x11 PAPER)

NOTE: Dimensions shown to framing and center of fenestration

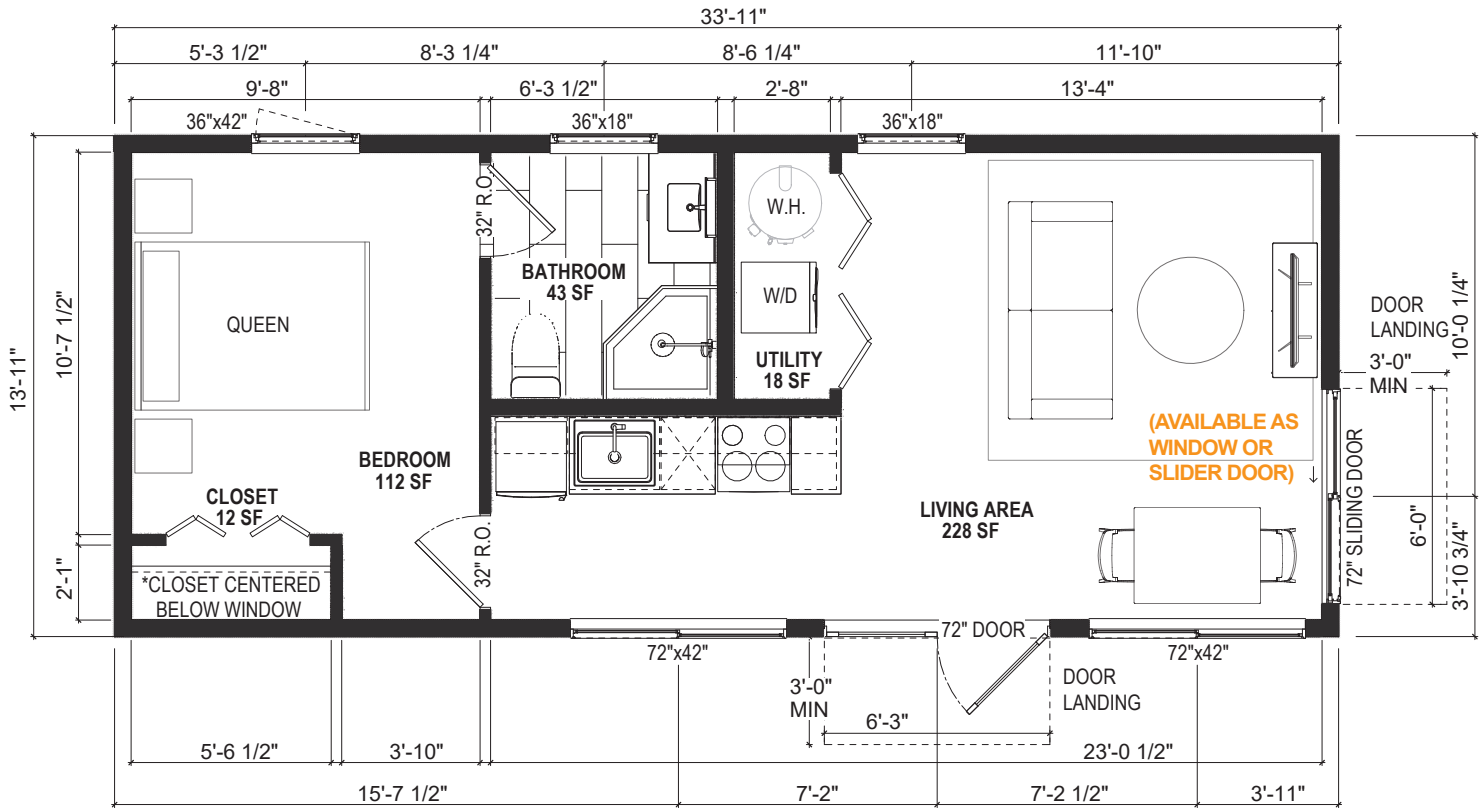

SUMMIT 476 - A - EXTERIOR OPTIONS

1 72" SIDE WINDOW

2 72" SLIDER DOOR

B FLOOR PLAN (B) - MORE GLASS
 SCALE: 3/16" = 1'-0" (8.5x11 PAPER)

NOTE: Dimensions shown to framing and center of fenestration

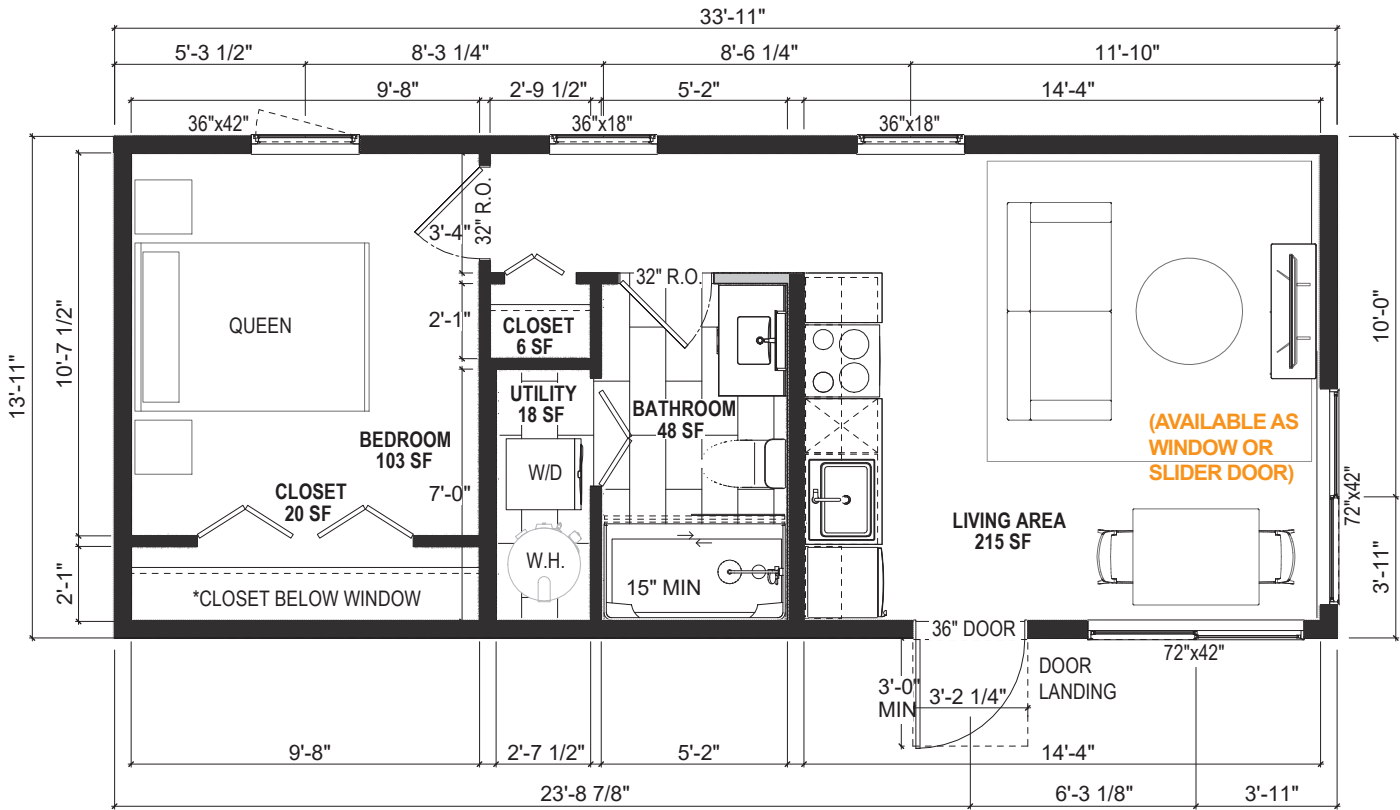
SUMMIT 476 - B - EXTERIOR OPTIONS

1 72" SIDE WINDOW

2 72" SLIDER DOOR