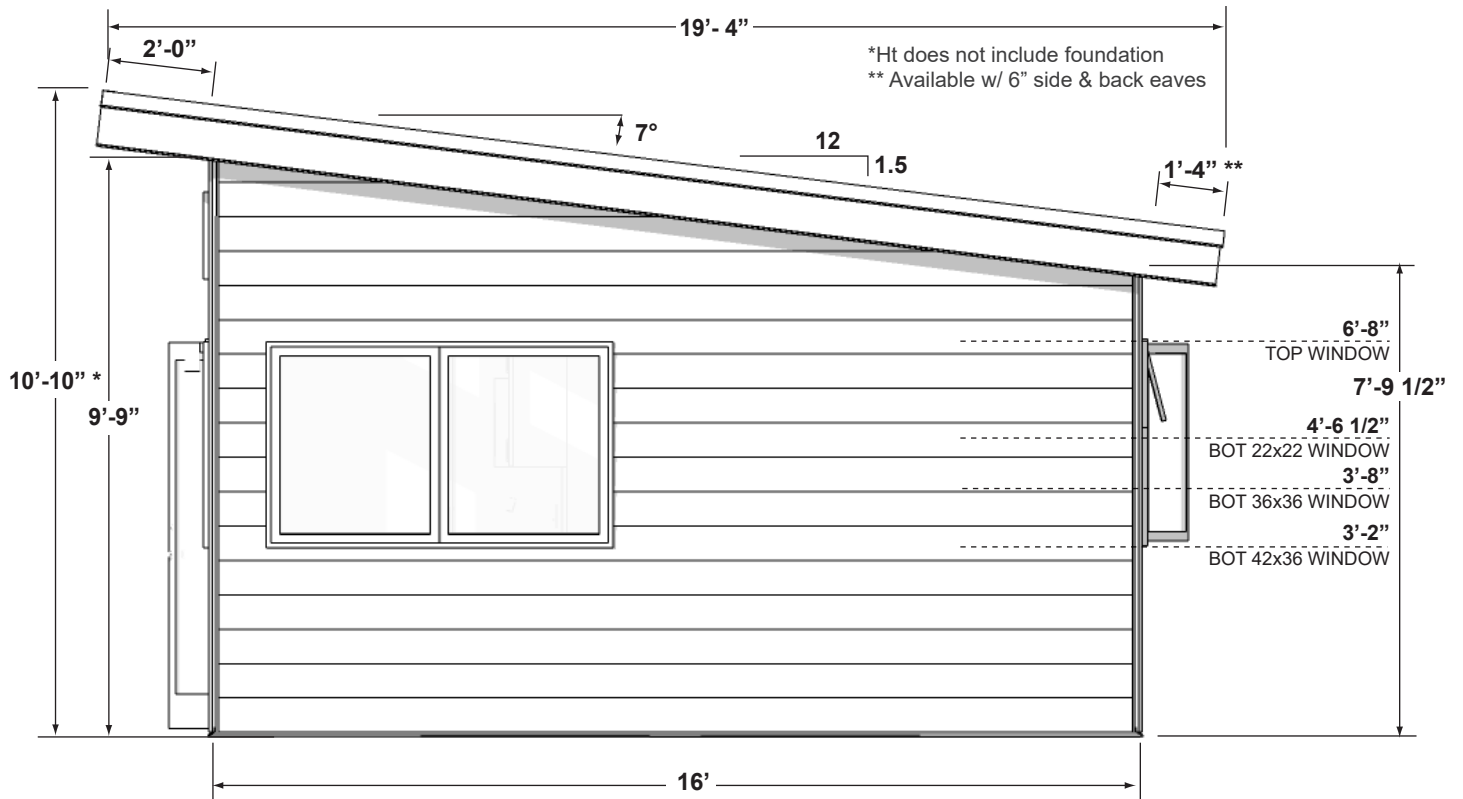
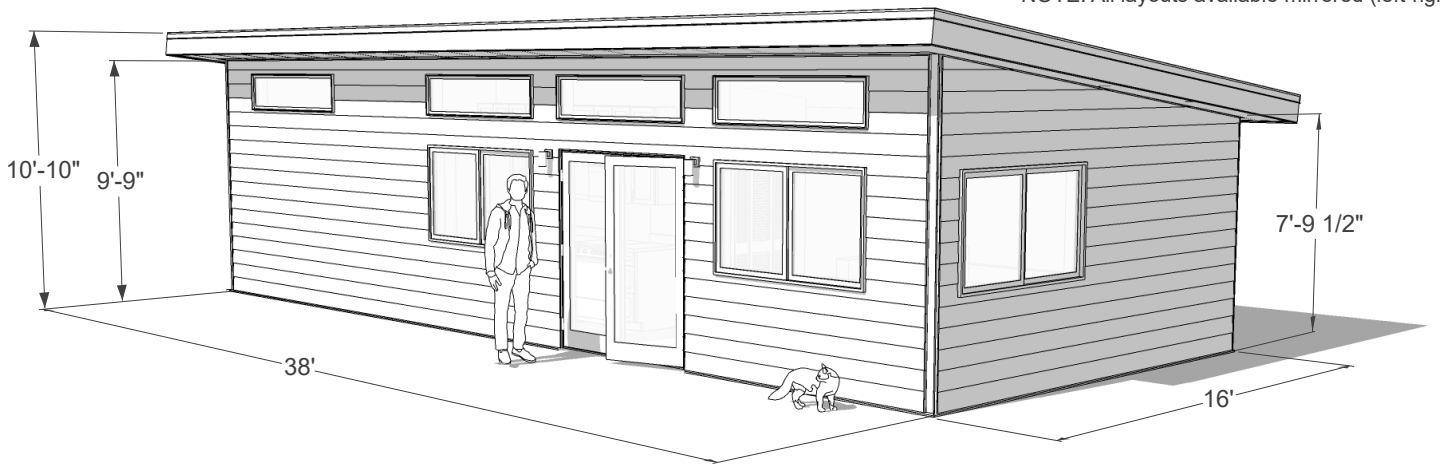


NOTE: All layouts available mirrored (left-right)


**SUMMIT SERIES - ROOF UPGRADES**
**EAVE LENGTHS:**

 FRONT = 24"  
 SIDE = 16"  
 BACK = 6"

**SHORTENED BACK EAVES**  
 RECOMMENDED FOR PLACEMENT NEAR REAR SET-BACK


**EAVE LENGTHS:**

 FRONT = 24"  
 SIDE = 6"  
 BACK = 6"

**SHORTENED BACK AND SIDE EAVES**  
 RECOMMENDED FOR PLACEMENT NEAR REAR & SIDE SET-BACKS

**A FLOOR PLAN (A) - MORE STORAGE**  
 SCALE: 3/16" = 1'-0" (8.5x11 PAPER)

NOTE: Dimensions shown to framing and center of fenestration

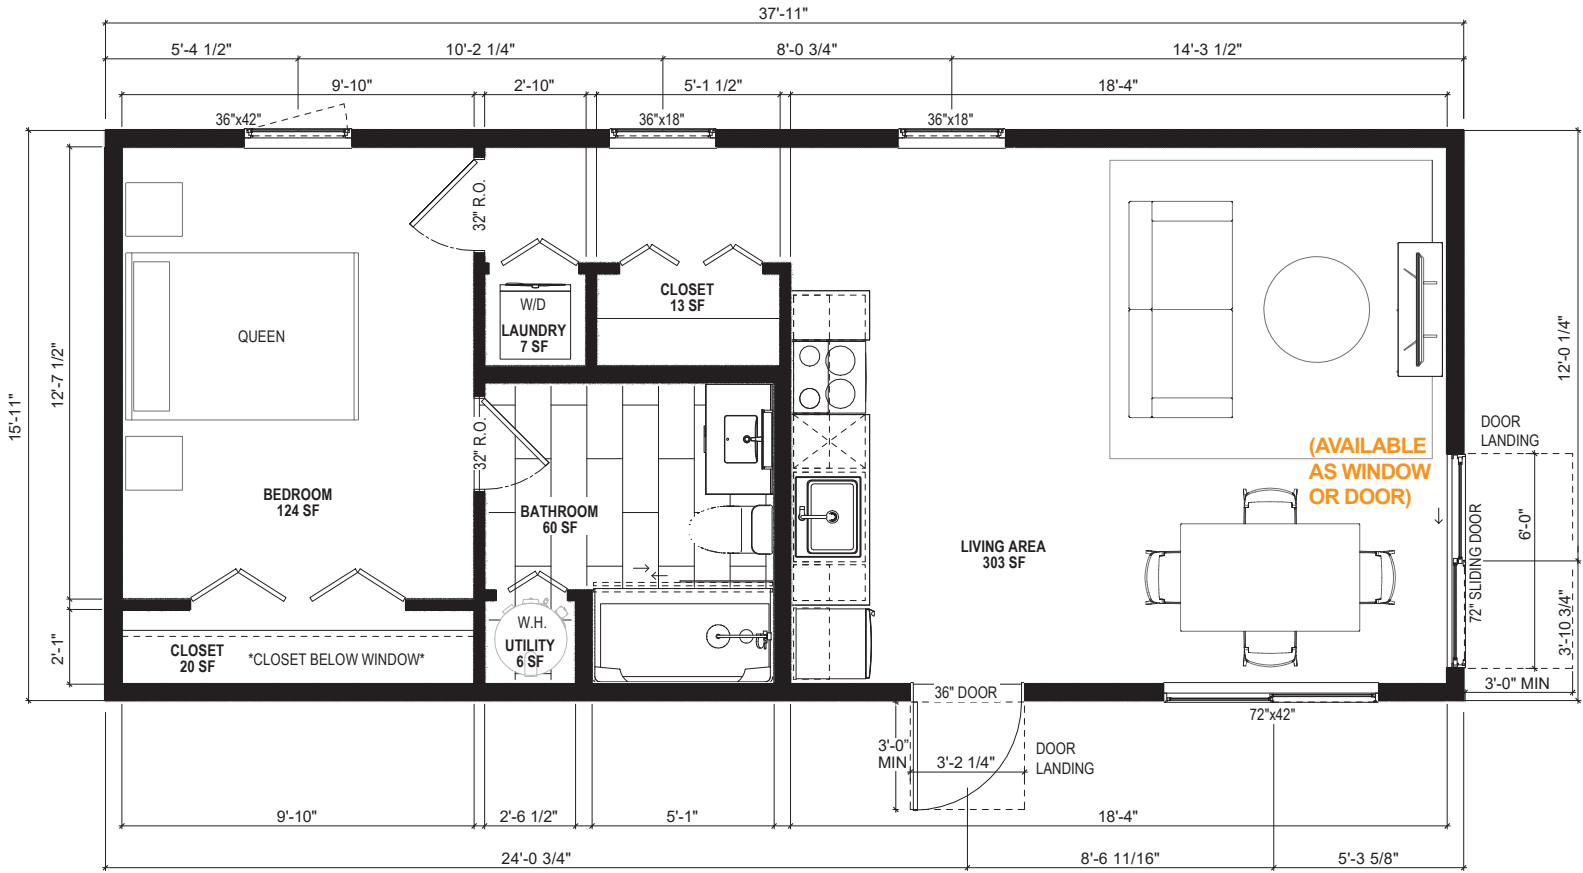

**SUMMIT 608 - A - EXTERIOR OPTIONS**




**1 72" SIDE WINDOW**



**2 72" SLIDER DOOR**

**B FLOOR PLAN (B) - MORE GLASS**  
 SCALE: 3/16" = 1'-0" (8.5x11 PAPER)

NOTE: Dimensions shown to framing and center of fenestration

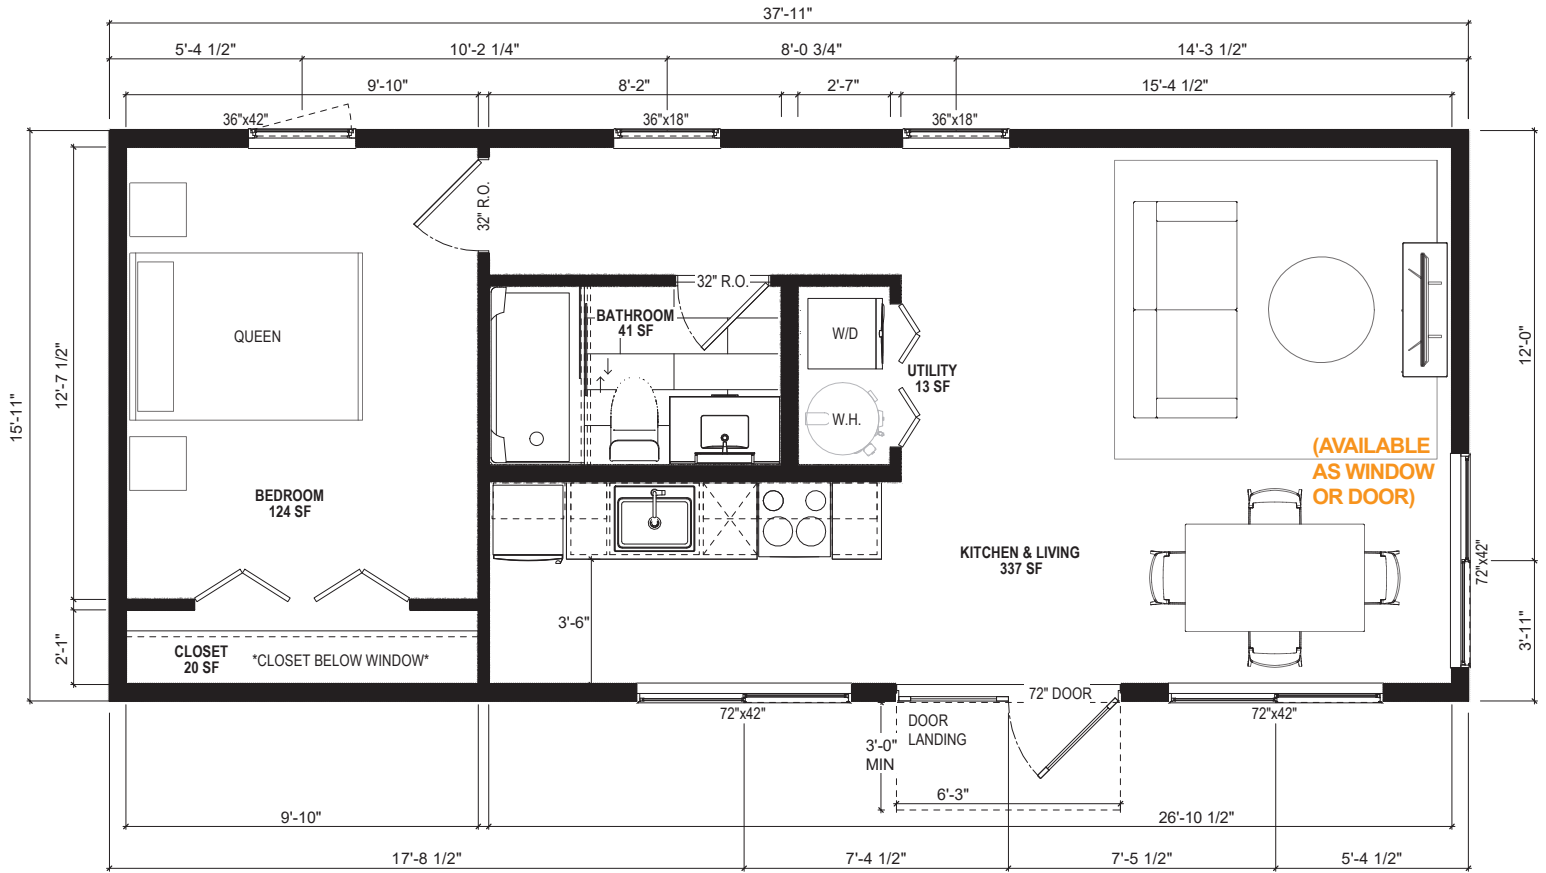

**SUMMIT 608 - B - EXTERIOR OPTIONS**



**1 72" SIDE WINDOW**



**2 72" SLIDER DOOR**