




*Ht does not include foundation
**Varies by L/R configuration
*** Available with 4' front eaves

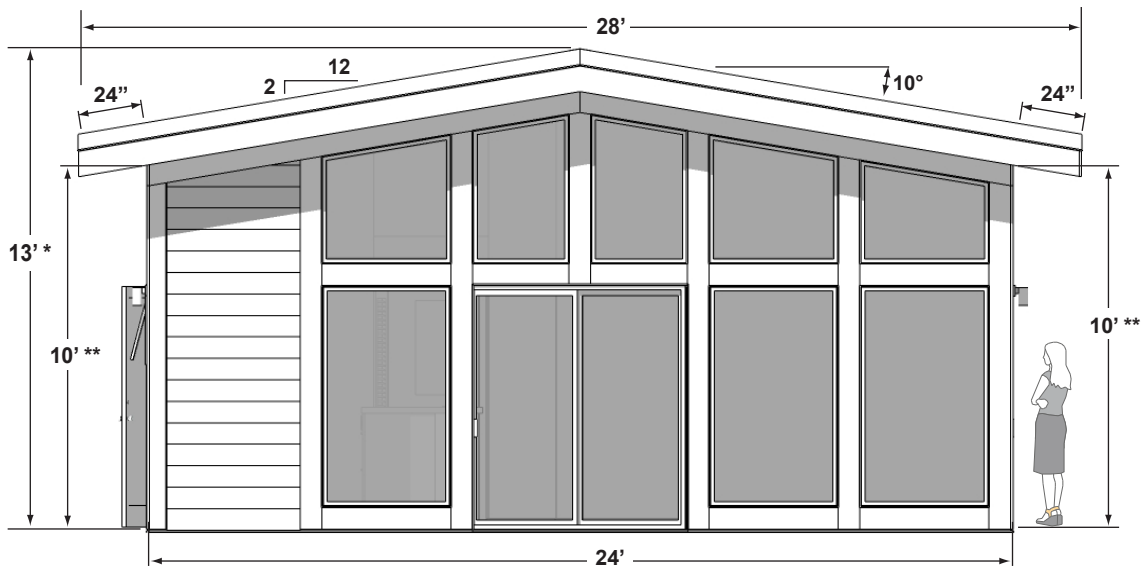


24x24 - ASPECT SERIES - WINDOW & DOOR OPTIONS

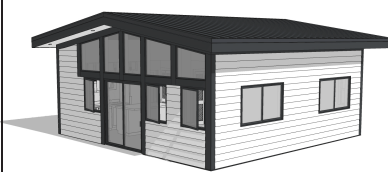

(A) MORE OPERABLE

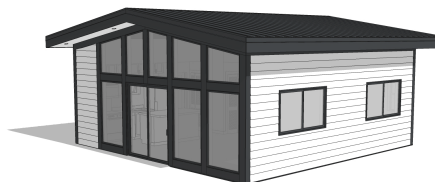


(B) MORE GLASS

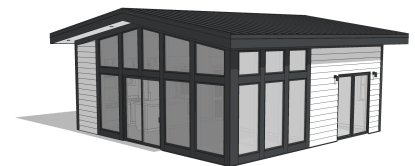

(C) MOST GLASS


OPTION 1 - MORE LIVING SPACE
 SCALE: 3/16" = 1'-0" (8.5x11 PAPER)
 "MOST GLASS" WINDOW OPTION

NOTE: Interior dimensions to drywall finish unless otherwise specified

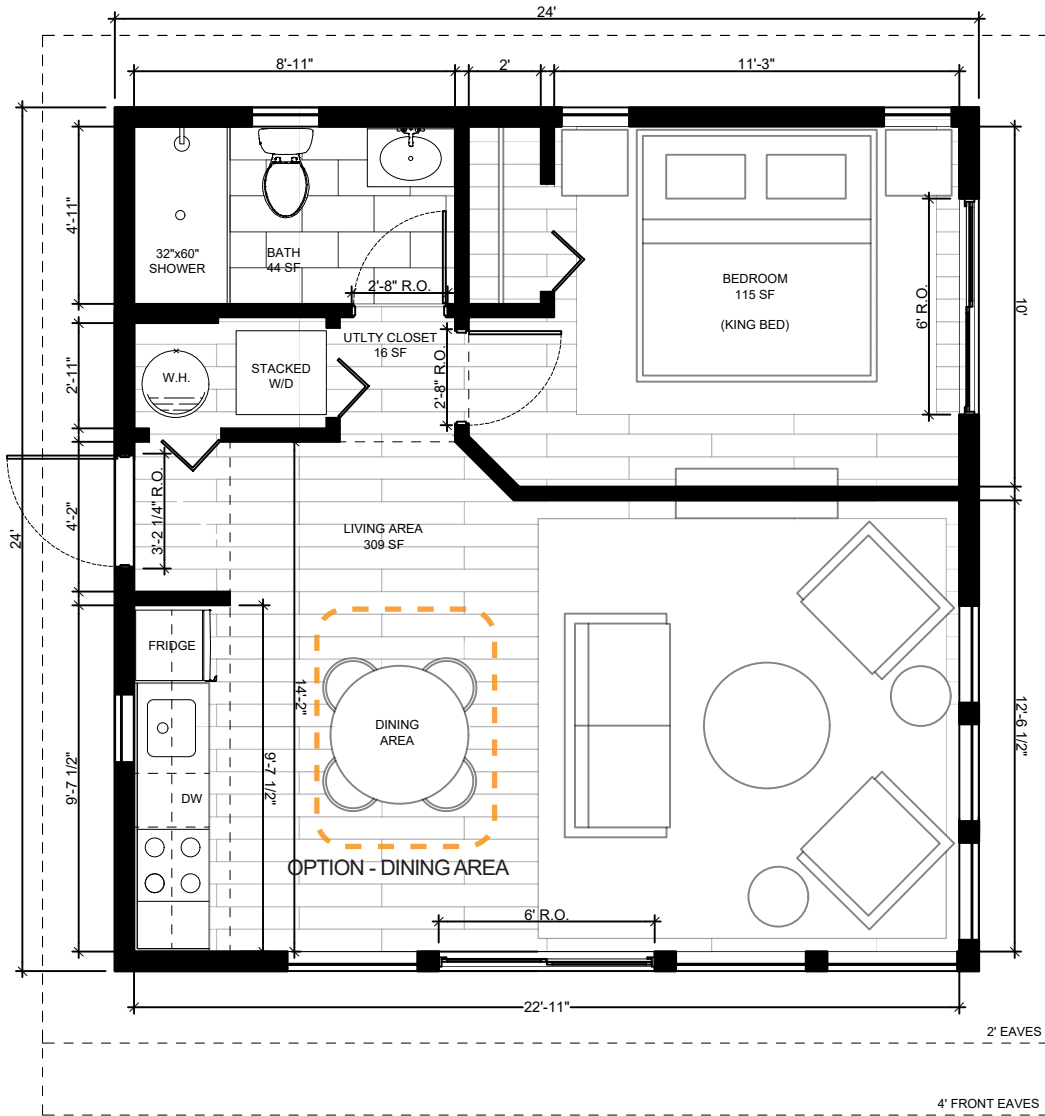


24x24 - ASPECT SERIES - INTERIOR OPTIONS

(i) ISLAND

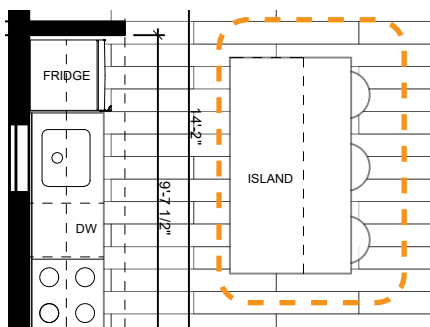

(ii) DINING AREA (NO ISLAND)



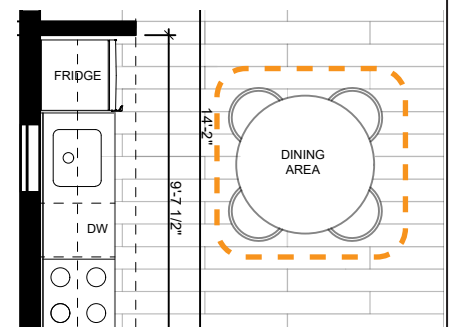


OPTION 2 - MORE STORAGE SPACE

SCALE: 3/16" = 1'-0" (8.5x11 PAPER)


"MOST GLASS" WINDOW OPTION

NOTE: Interior dimensions to drywall finish unless otherwise specified

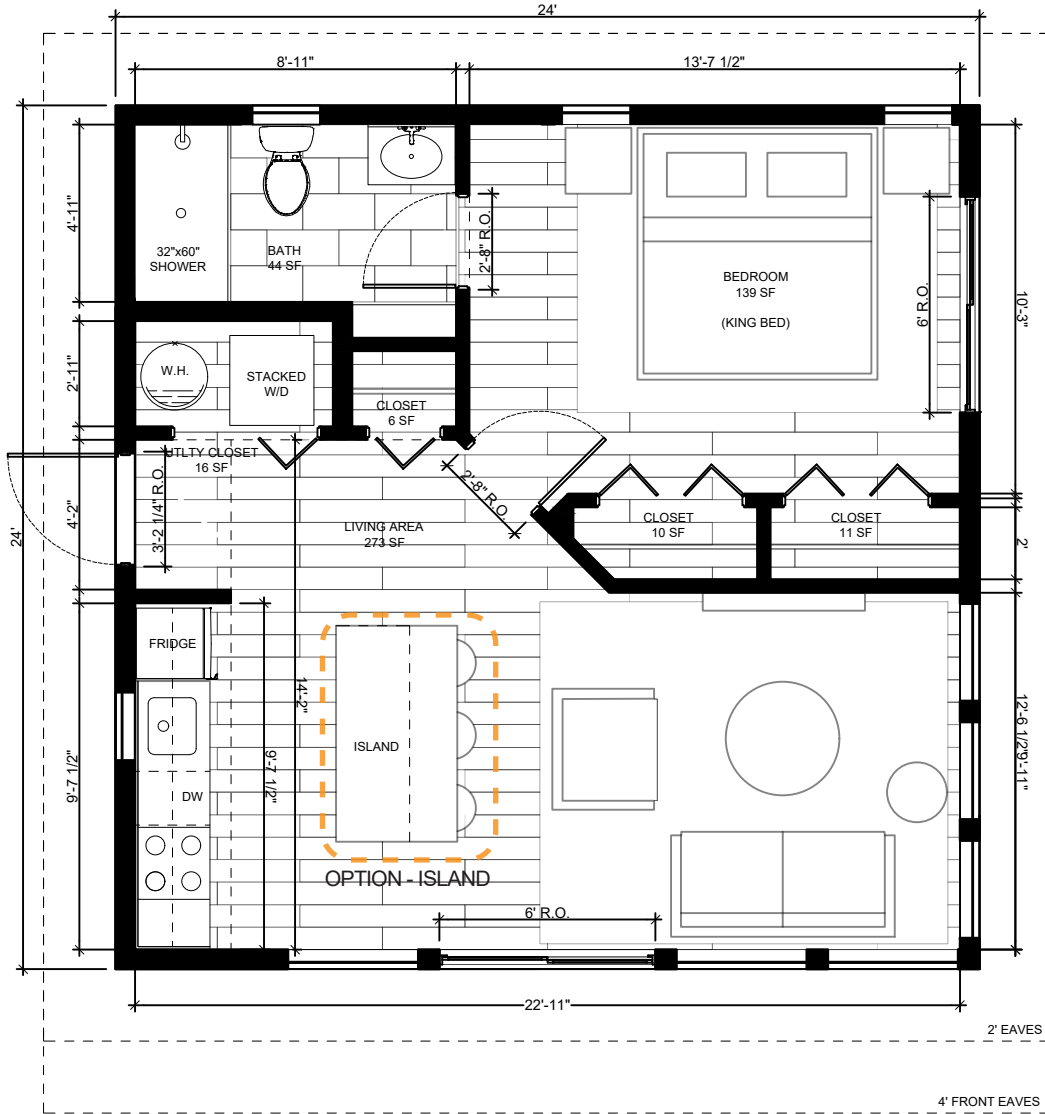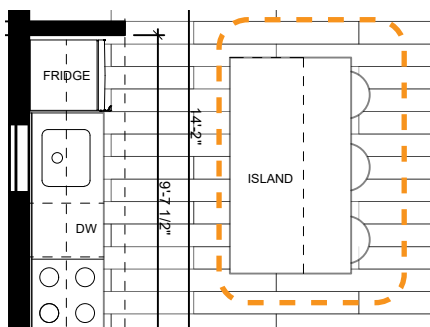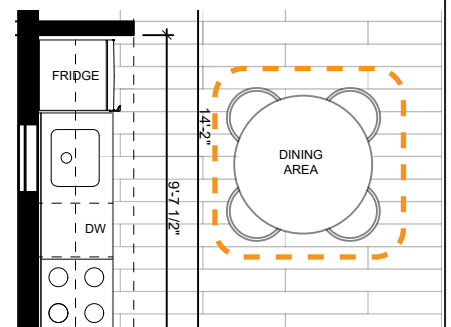
24x24 - ASPECT SERIES - INTERIOR OPTIONS
(i) ISLAND

(ii) DINING AREA (NO ISLAND)


KITCHEN ELEVATION

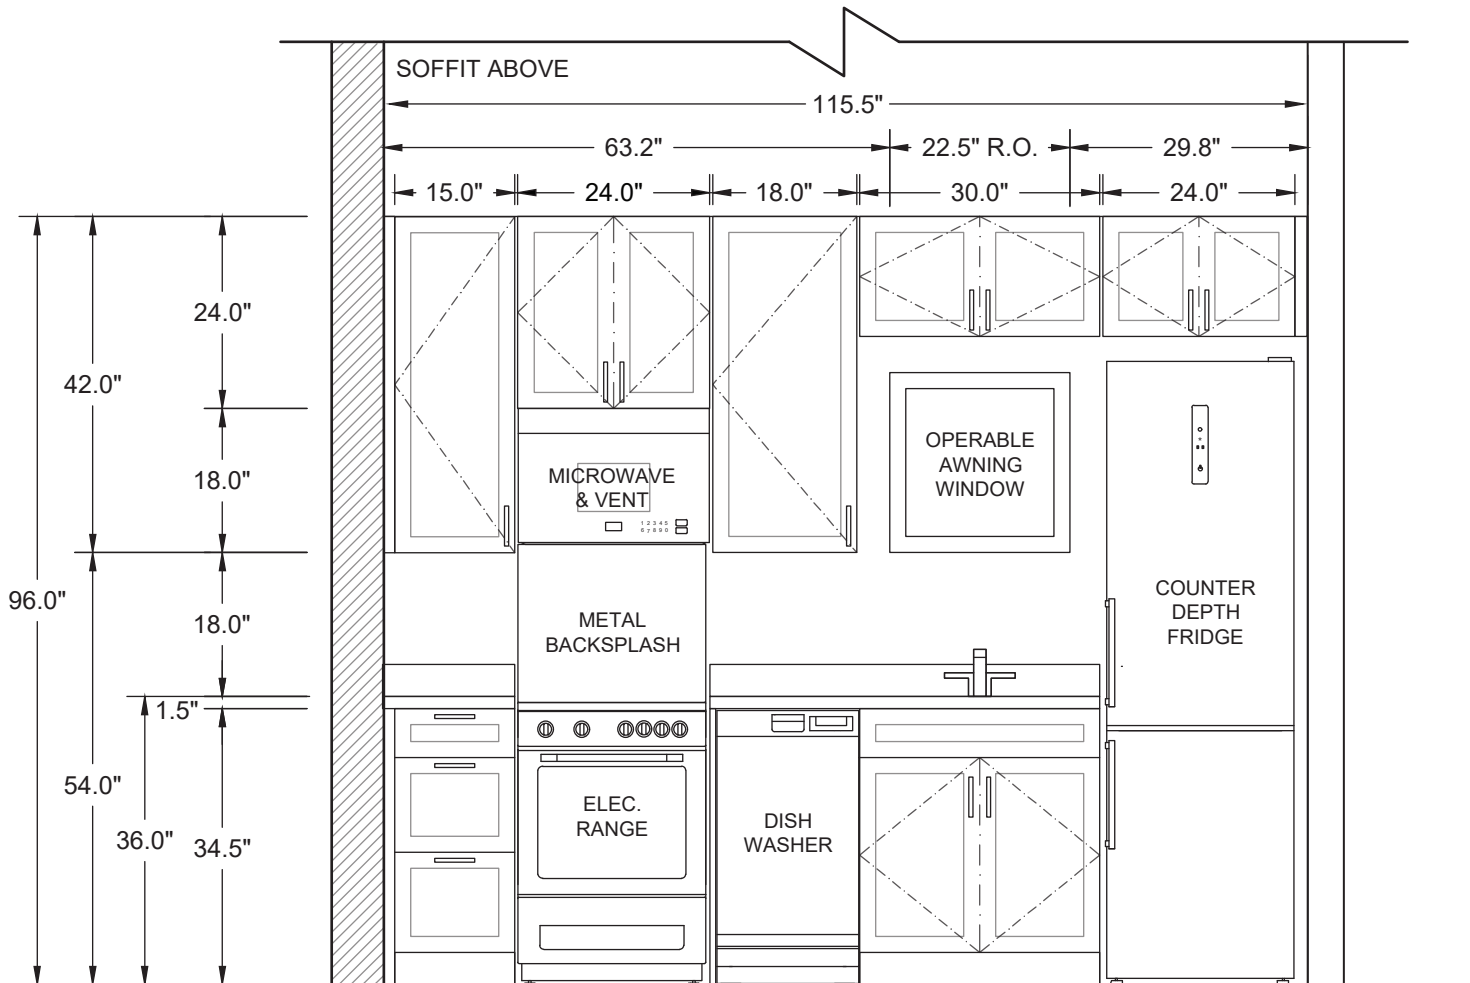SCALE: 1/2" = 1'-0" (8.5x11 PAPER)



1

KITCHEN ELEVATION

1BD 1BATH UNIT