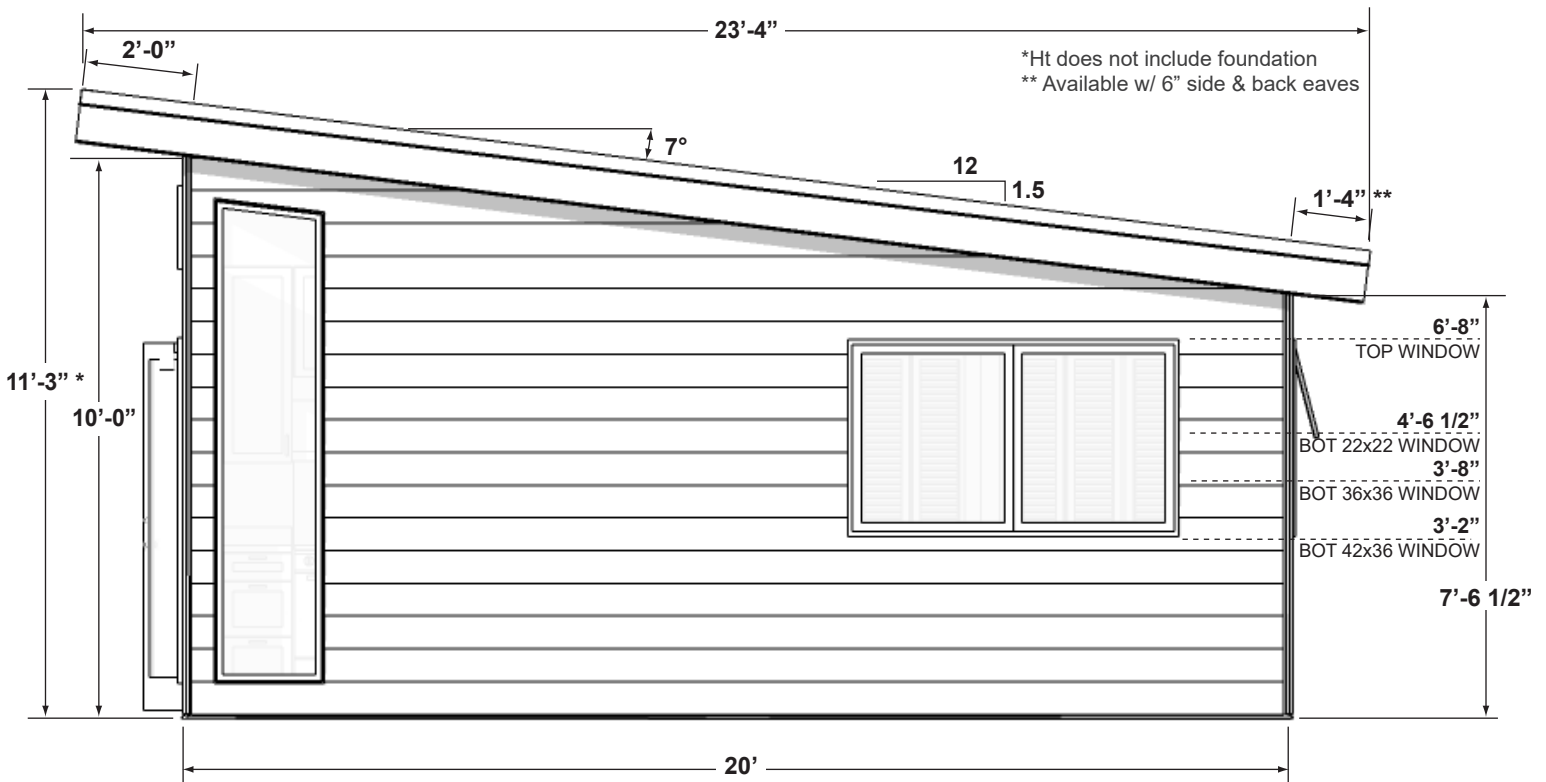
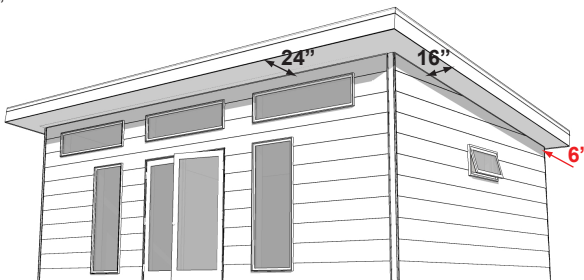


NOTE: All layouts available mirrored (left-right)


SUMMIT SERIES - ROOF UPGRADES
EAVE LENGTHS:

 FRONT = 24"
 SIDE = 16"
 BACK = 6"

SHORTENED BACK EAVES
 RECOMMENDED FOR PLACEMENT NEAR REAR SET-BACK


EAVE LENGTHS:

 FRONT = 24"
 SIDE = 6"
 BACK = 6"


SHORTENED BACK AND SIDE EAVES
 RECOMMENDED FOR PLACEMENT NEAR REAR & SIDE SET-BACKS

A FLOOR PLAN (A) - STUDIO
 SCALE: 3/16" = 1'-0" (8.5x11 PAPER)


NOTE: Dimensions shown to framing and center of fenestration

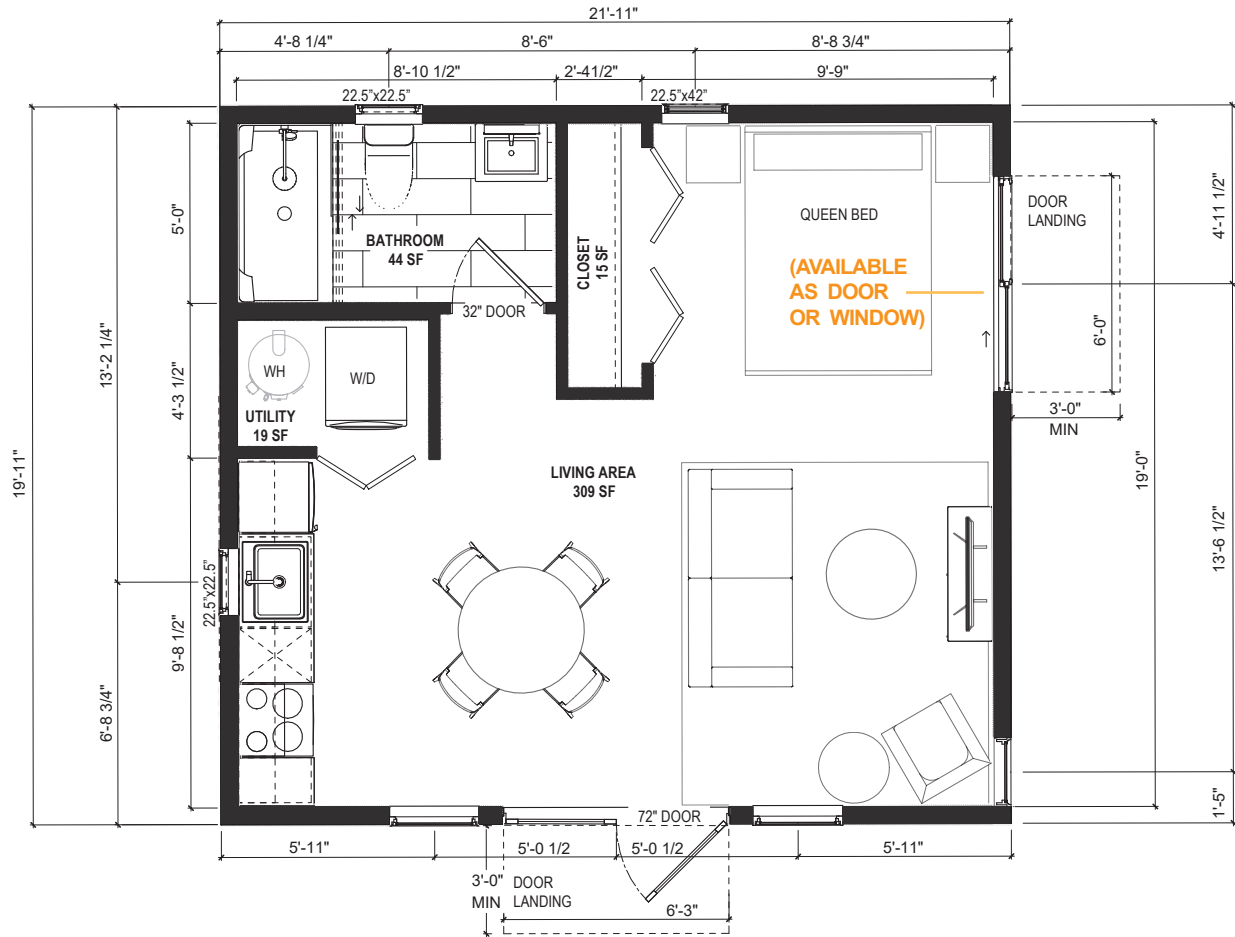

SUMMIT 440 - A - EXTERIOR OPTIONS

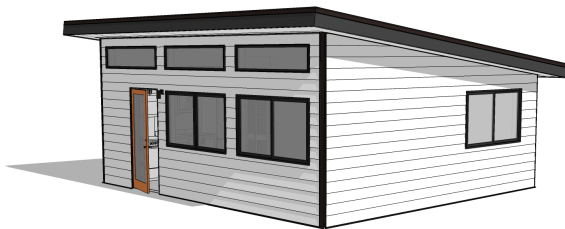

1a MORE OPERABLE - SIDE WINDOW

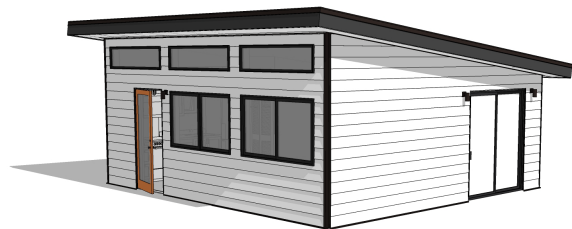

1b MORE OPERABLE - SIDE DOOR




2a MORE GLASS - SIDE WINDOW




2b MORE GLASS - SIDE DOOR

B FLOOR PLAN (B) - BEDROOM
 SCALE: 3/16" = 1'-0" (8.5x11 PAPER)


NOTE: Dimensions shown to framing and center of fenestration

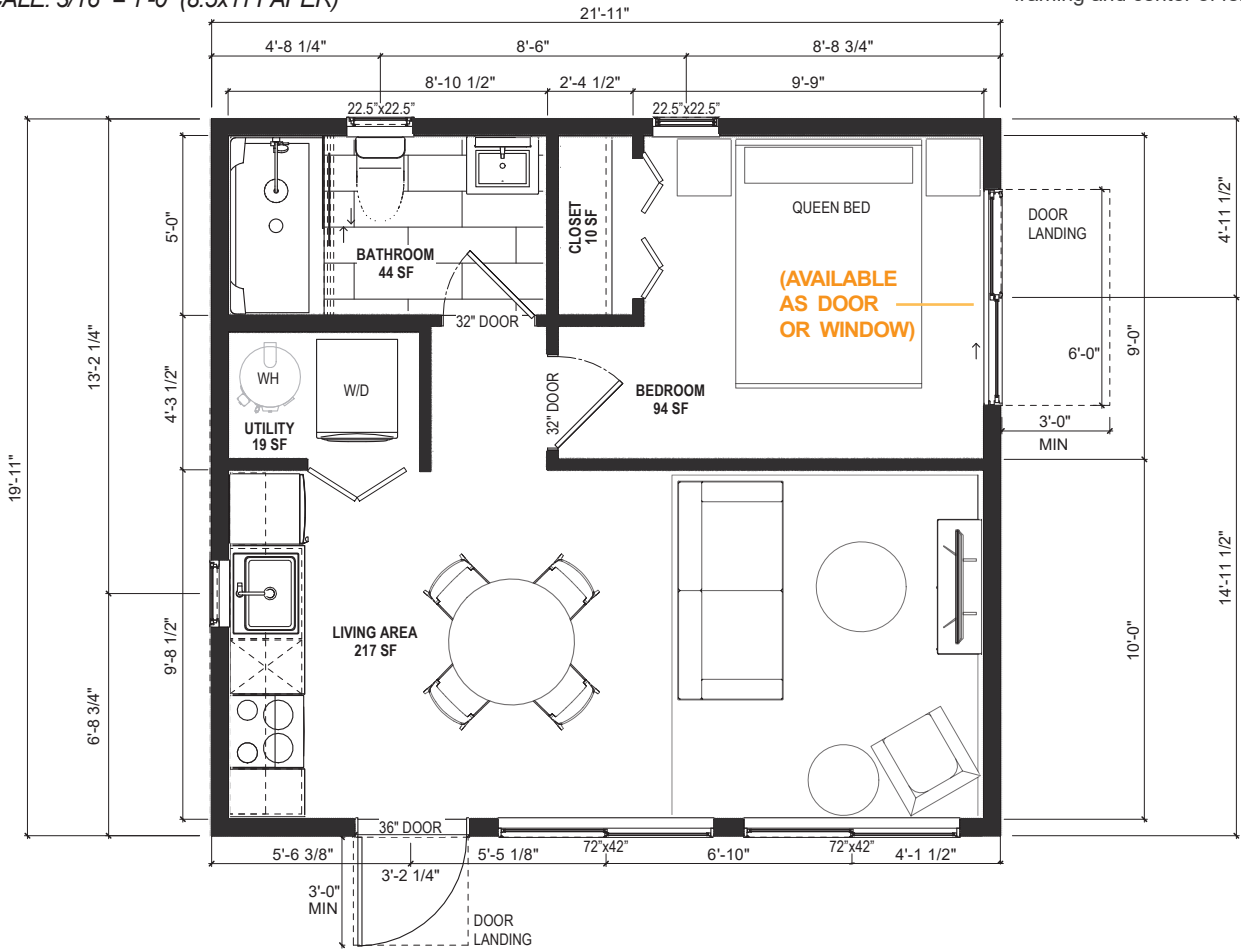

SUMMIT 440 - B - EXTERIOR OPTIONS

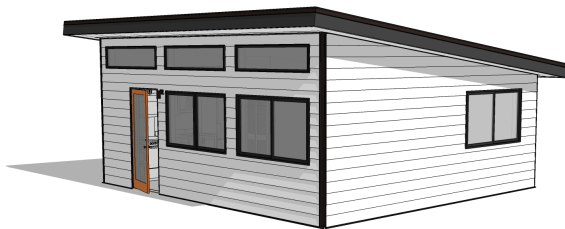


1a MORE OPERABLE - SIDE WINDOW

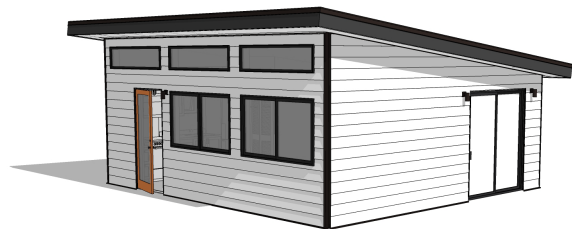

1b MORE OPERABLE - SIDE DOOR



2a MORE GLASS - SIDE WINDOW

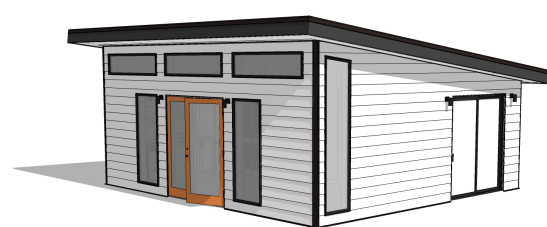

2b MORE GLASS - SIDE DOOR